


GENERAL NOTES:

1. DRAWING IS NOT TO SCALE.

2. THIS DRAWING IS INTENDED FOR USE BY ARCHITECTS, ENGINEERS, CONTRACTORS, CONSULTANTS AND DESIGN PROFESSIONALS FOR PLANNING PURPOSES ONLY.

3. THIS DRAWING IS NOT TO BE USED FOR CONSTRUCTION

4. ALL INFORMATION CONTAINED HEREIN WAS CURRENT AT THE TIME OF DEVELOPMENT BUT MUST BE REVIEWED AND APPROVED BY THE PRODUCT MANUFACTURER TO BE CONSIDERED ACCURATE.

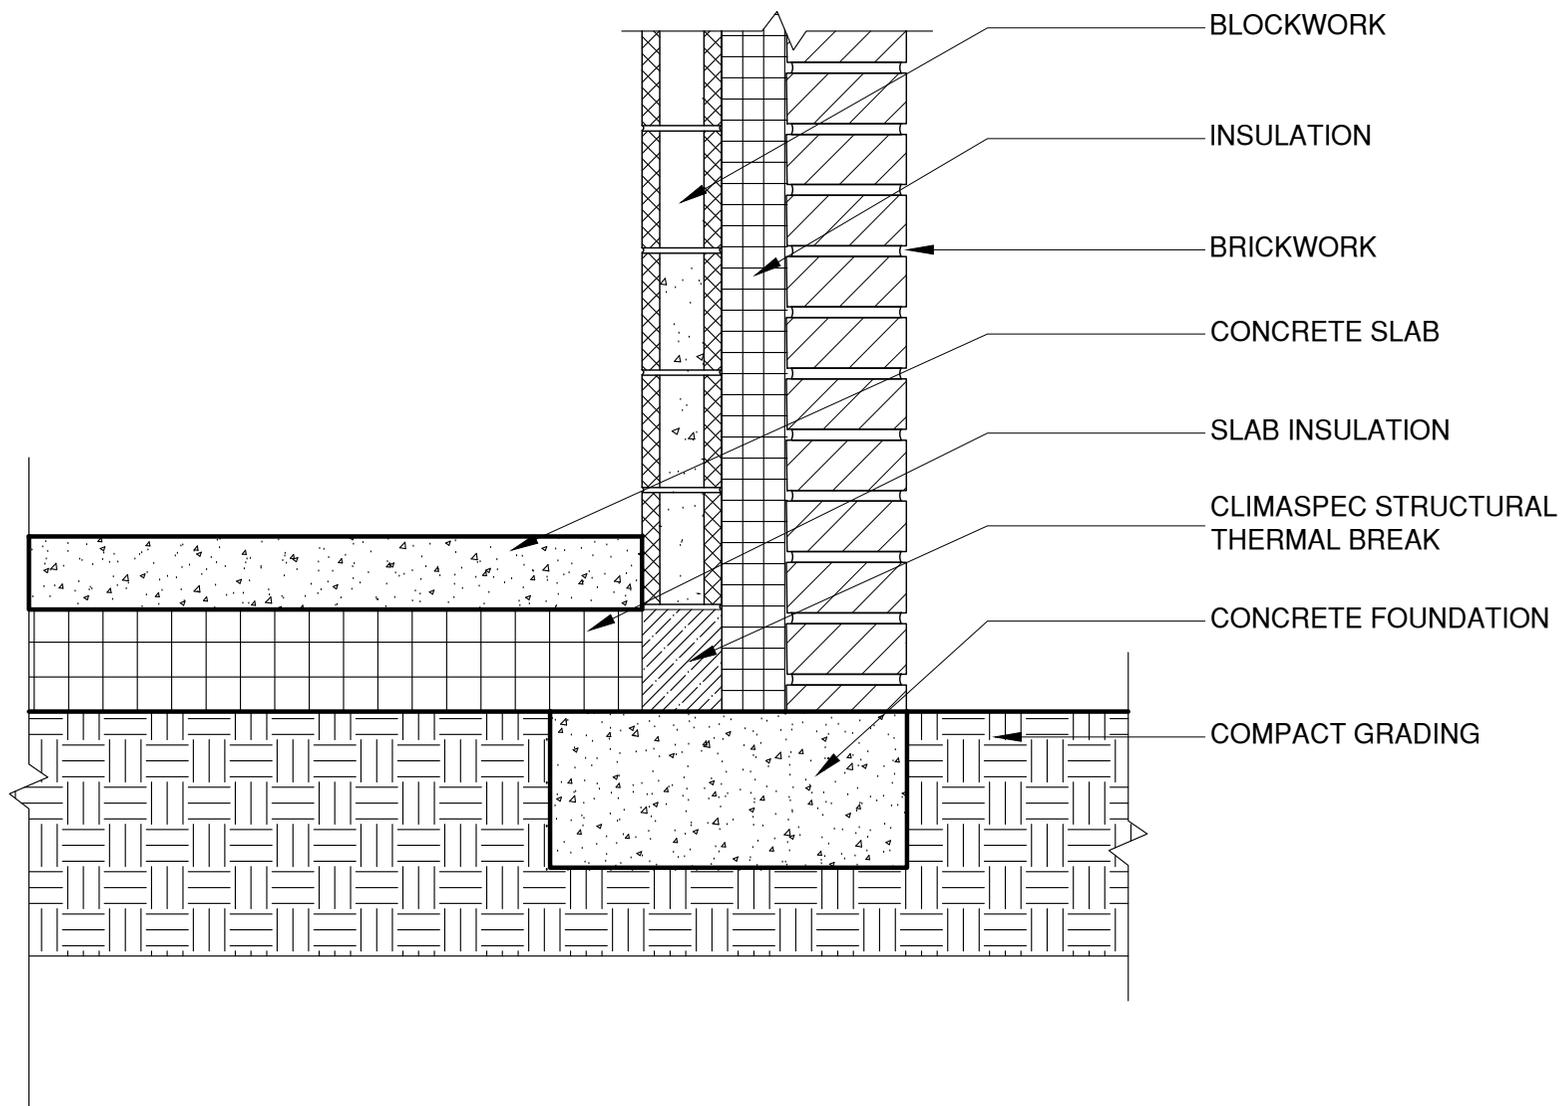

CLIMASPEC
SUSTAINABLE SOLUTIONS

TITLE:

DATE CREATED:

SCALE:

1

NTS

WALL TO FOUNDATION ISOLATION DETAIL